


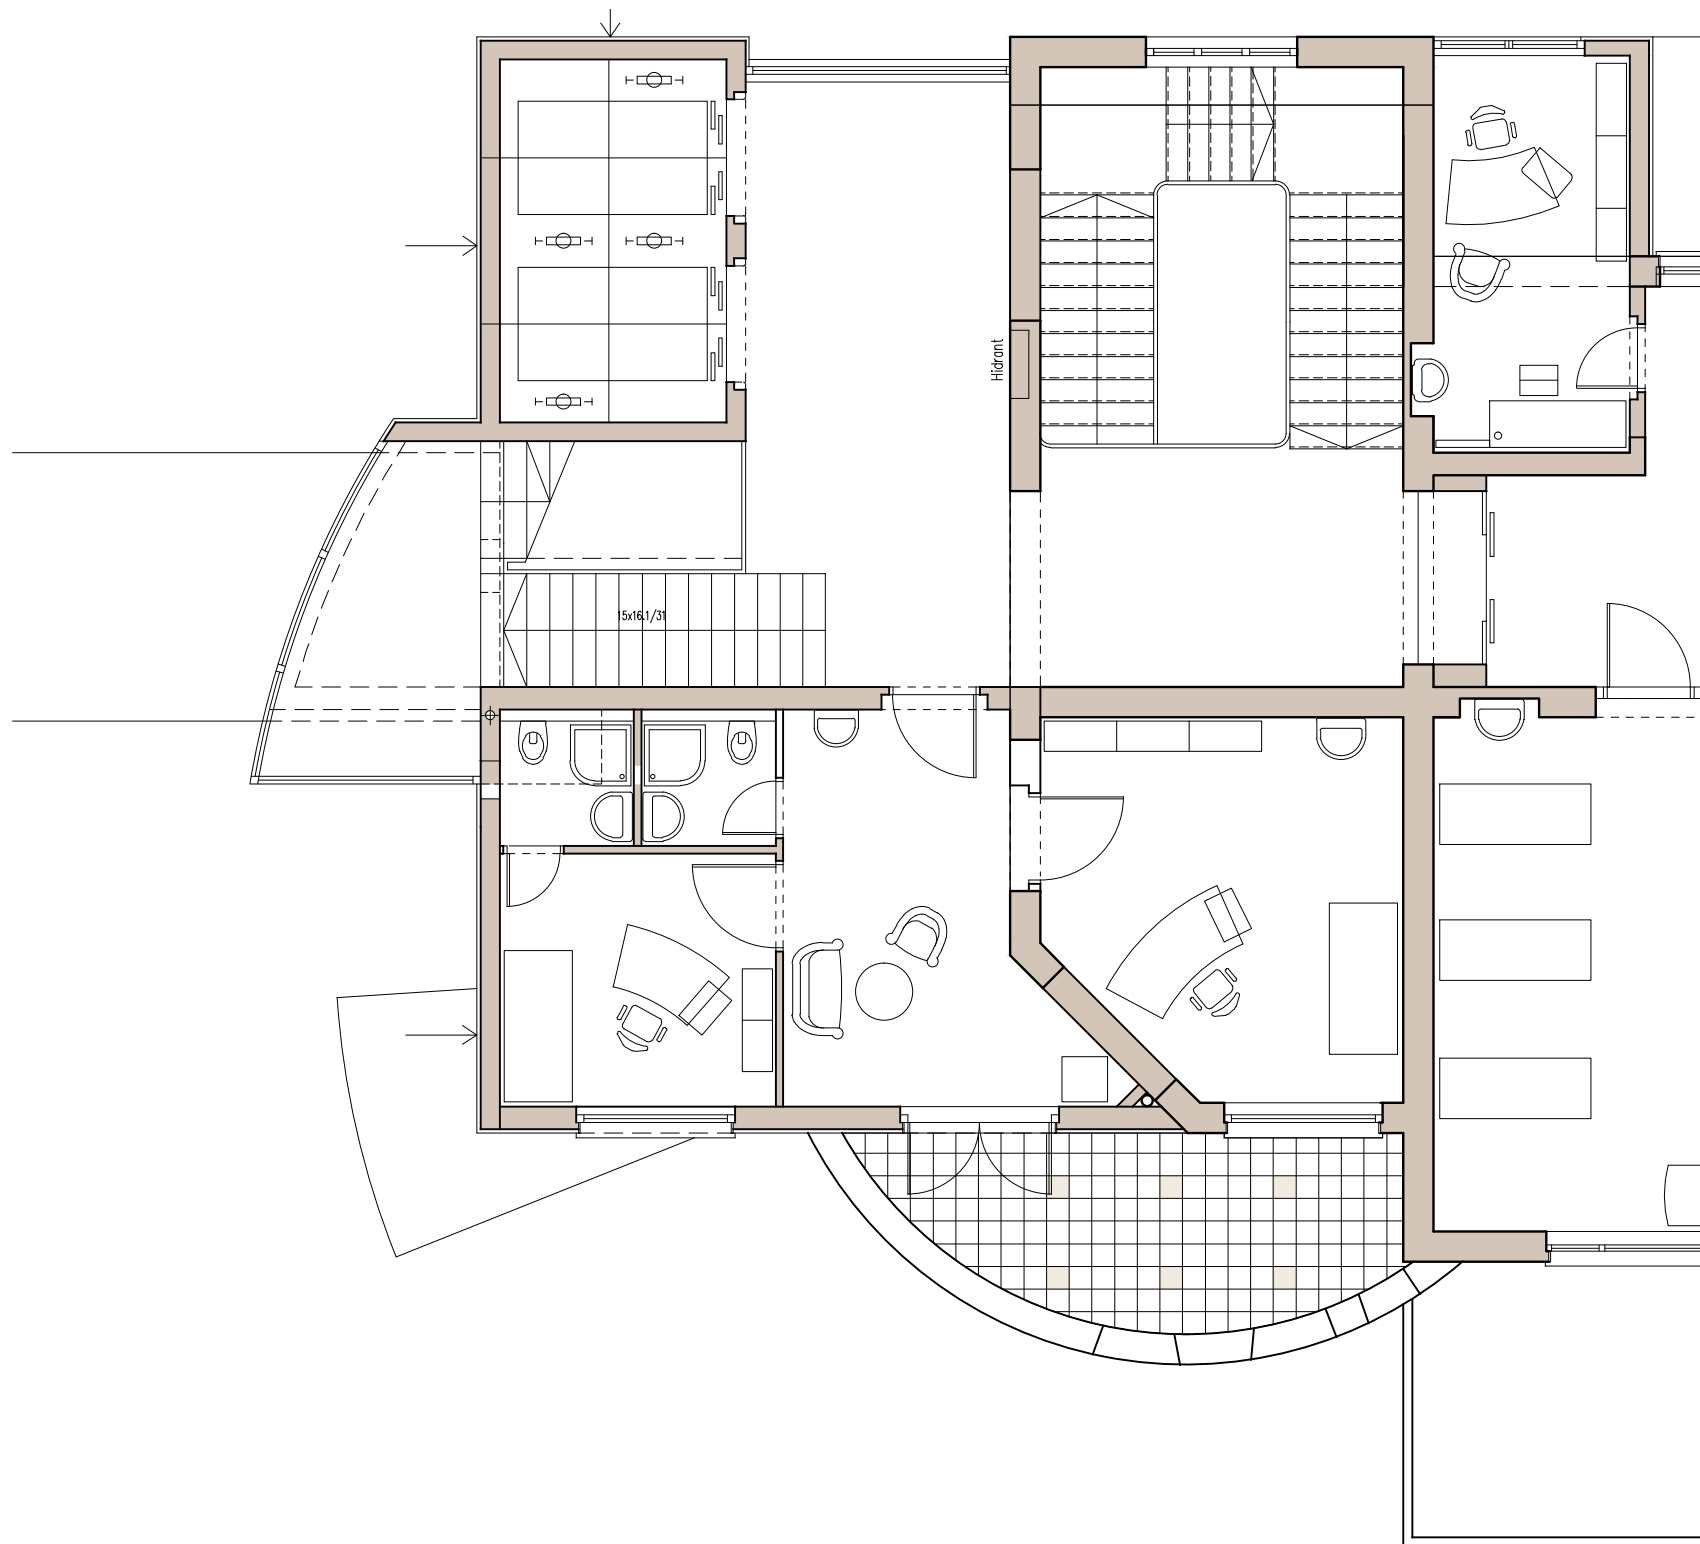

ORTOPEDSKA BOLNIŠNICA VALDOLTRA
 PAVILJON B
 SANACIJA TERAS
 ETAŽA B2- MALA TERASA - SHEMA POLAGANJA KERAMIK
 MERILO 1:100